


1 8TH FLOOR PLAN  
 MAP SCALE: 1:500  
 NS

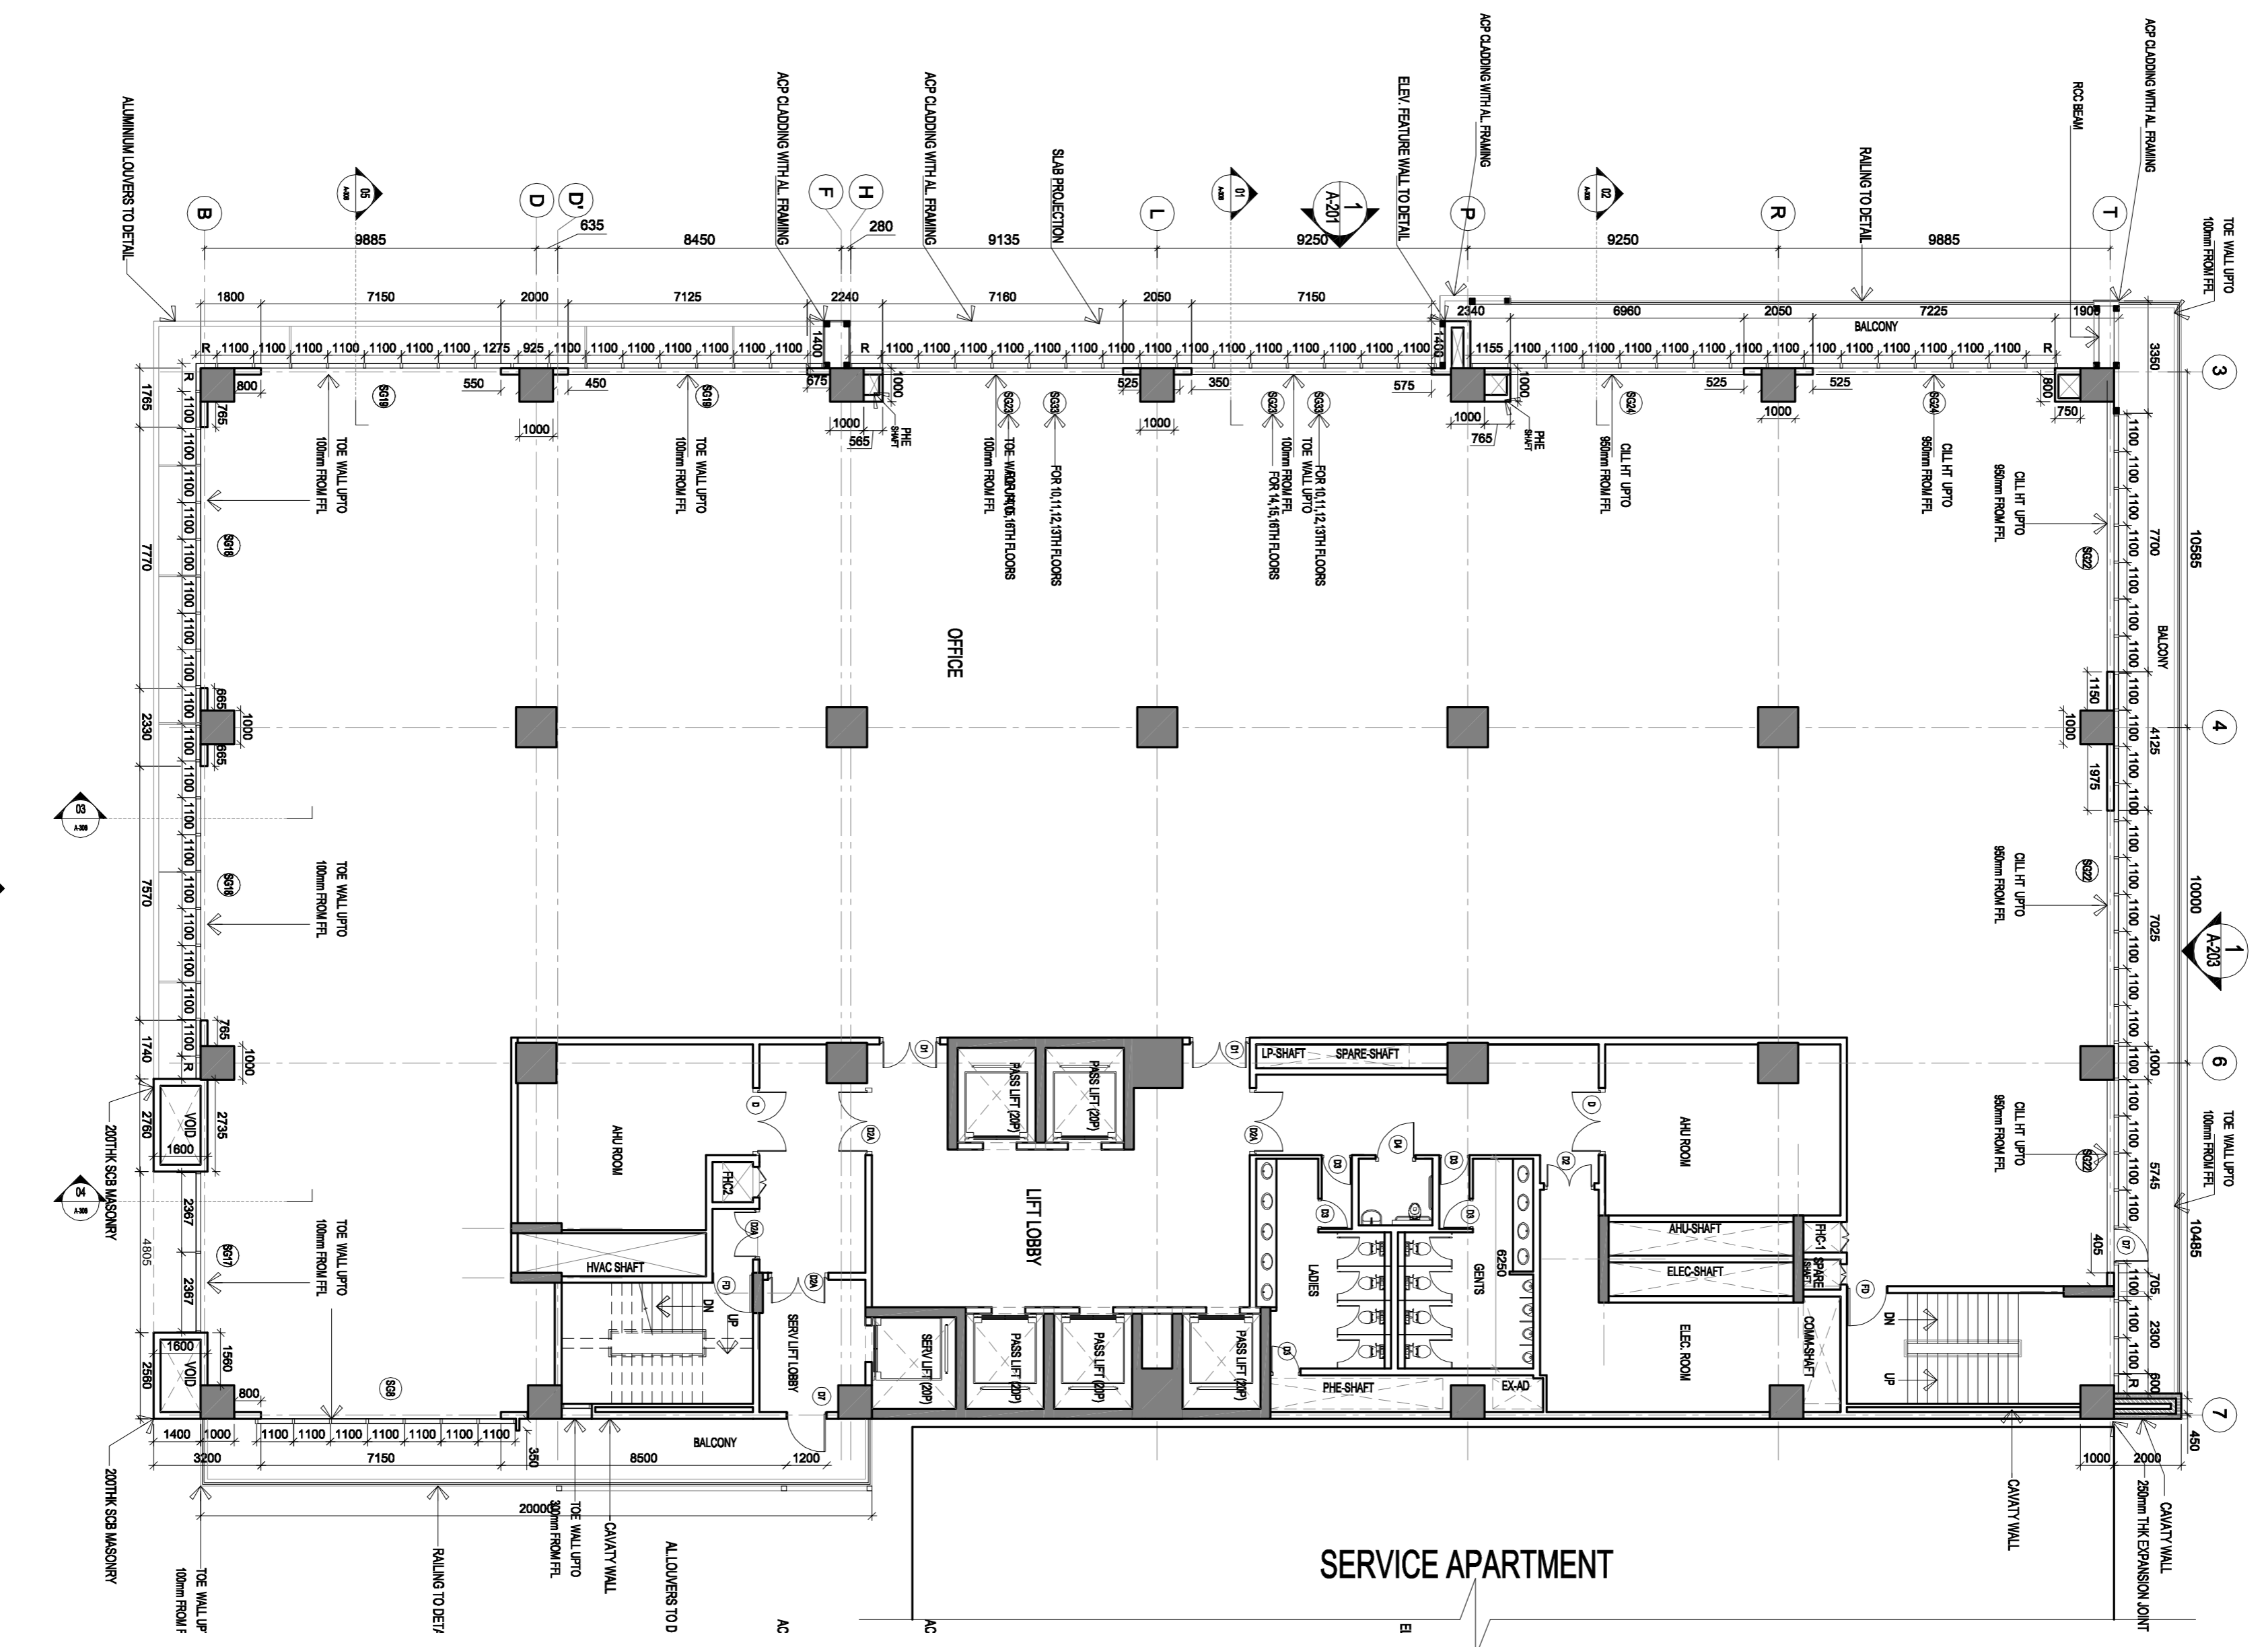

2 10,11,12,14,15,16TH FLOOR PLAN  
 MAP SCALE: 1:500  
 NS

**FACET**  
 SHRIKANT POND CHOWK  
**FACET Construction Engineering Pvt. Ltd.**  
 21/11/11/12/14/15/16TH FLOOR PLAN  
 10/11/12/14/15/16TH FLOOR PLAN  
 10/11/12/14/15/16TH FLOOR PLAN  
 10/11/12/14/15/16TH FLOOR PLAN

FOR CONSTRUCTION	
R1	BALCONY EXTENSIONS
R.M.O	DESCRIPTION
	DATE
	28-10-10

CLIENT :  
 DAKSHIN INFRASTRUCTURE PVT LTD  
 PLOT NO 6, ANUPURAM EXTENSION,  
 ECLIPSE POST  
 HYDRABAD - 500062

PROJECT :  
 KAPIL TOWERS, IT & SERVICE  
 APARTMENTS AT GACHIBOWLI,  
 HYDRABAD

TITLE :  
 IT BLOCK  
 8, 10, 11, 12, 14, 15, 16TH FL. PLAN

JOB NO.	DWG NO.	REV.
09-079	A-103	
1-150	DRAWN BY: TASHI	R1
14-07-11	CHKD BY: NARAYAN	

PROJECT MANAGERS  
**KAPIL ENGINEERS &  
 INFRASTRUCTURES PVT LTD.**  
 NAME LINE 02  
 PLOT NO 6, ANUPURAM EXTENSION,  
 ECLIPSE POST  
 HYDRABAD - 500062  
 PHONE: 5000062  
 FAX: 5000062

MEMS CONSULTANT  
**DesignTree Service  
 Consultants Pvt Ltd**  
 # 7 Laksh Narasimha Complex, 15th  
 Cross, 100 Feet Road & Phase, J.P. Nagar,  
 Bangalore 560 078 (INDIA) 91804125279  
 EMAIL: info@designtreeconsultants.com

**SPACE MATRIX**  
 Design Consultants Pvt Ltd  
 # 1 St. Marks Road, Bangalore 560001, India  
 www.spacematrix.com  
 No. 1 St. Marks Road, Bangalore 560001, India  
 Tel: +91 80 3049 4000 Fax: +91 80 3049 4299

